


**NOTES:**

1. THIS SURVEY WAS CONDUCTED FROM THE CURRENT DEED OF RECORD AND IS SUBJECT TO ANY INFORMATION WHICH A TITLE SEARCH WOULD REVEAL.
2. THIS SURVEY IS SUBJECT TO ANY EASEMENTS, RIGHTS OF WAYS, AND/OR LEASES WHICH COULD AFFECT THE PROPERTY.


LINE	BEARING	DISTANCE
L1	S 87°23'18" W	57.73'
L2	N 81°58'24" W	200.08'
L3	N 84°43'09" W	70.54'
L4	N 79°35'03" W	37.42'
L5	N 86°48'50" W	48.41'
L6	N 84°02'22" W	173.27'
L7	S 06°32'47" W	202.40'
L8	S 10°49'17" E	68.64'
L9	S 00°14'30" E	39.01'
L10	S 05°19'37" W	119.82'
L11	S 10°18'59" W	82.70'
L12	S 14°10'34" W	137.07'
L13	S 16°36'53" W	61.42'
L14	S 09°22'12" W	138.30'
L15	S 08°09'44" W	143.08'
L16	S 04°22'40" W	95.31'
L17	S 16°29'34" W	60.18'
L18	S 64°20'41" W	143.05'
L19	S 80°42'55" W	108.74'
L20	N 73°52'40" W	88.96'
L21	N 46°25'47" W	98.43'
L22	N 32°04'50" W	165.98'
L23	N 44°47'53" W	95.08'

L24	N 09°21'55" W	83.56'
L25	N 16°02'08" W	100.59'
L26	N 24°46'57" W	107.62'
L27	S 75°31'54" W	73.85'
L28	N 85°18'45" W	66.73'
L29	N 72°31'07" W	105.18'
L30	N 63°18'22" W	88.49'
L31	N 67°56'19" W	52.26'
L32	N 49°01'45" W	53.05'
L33	N 50°03'35" W	205.74'
L34	N 42°07'16" W	143.88'
L35	N 04°58'40" E	72.34'
L36	N 26°02'13" E	63.02'
L37	N 53°15'13" E	98.41'
L38	N 23°35'58" E	75.39'
L39	N 15°23'32" E	73.43'
L40	N 01°32'08" W	88.62'
L41	N 07°33'03" W	56.79'
L42	N 28°20'34" W	65.33'
L43	N 34°25'08" W	67.10'
L44	N 16°18'36" E	230.74'
L45	N 59°33'37" W	134.02'
L46	S 71°51'11" E	162.41'

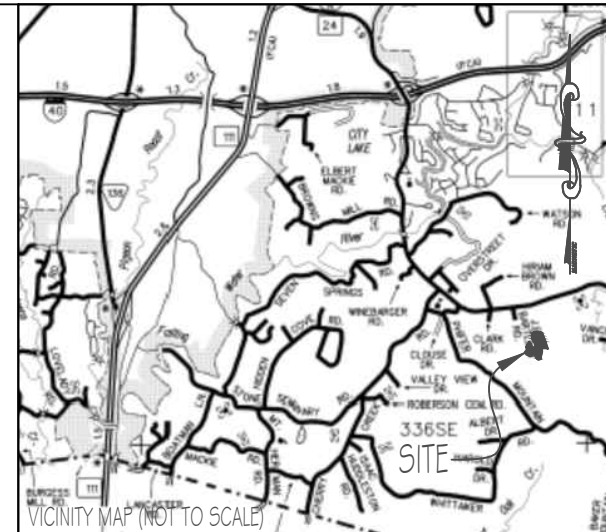

**LEGEND**

- (N) (NEW)
- (O) (OLD)
- CENTERLINE
- ⊕ POWER POLE
- ⊕ FC FENCE CORNER
- FL FENCE LINE
- ⊕ WP WOOD POST
- ⊕ SP STEEL POST

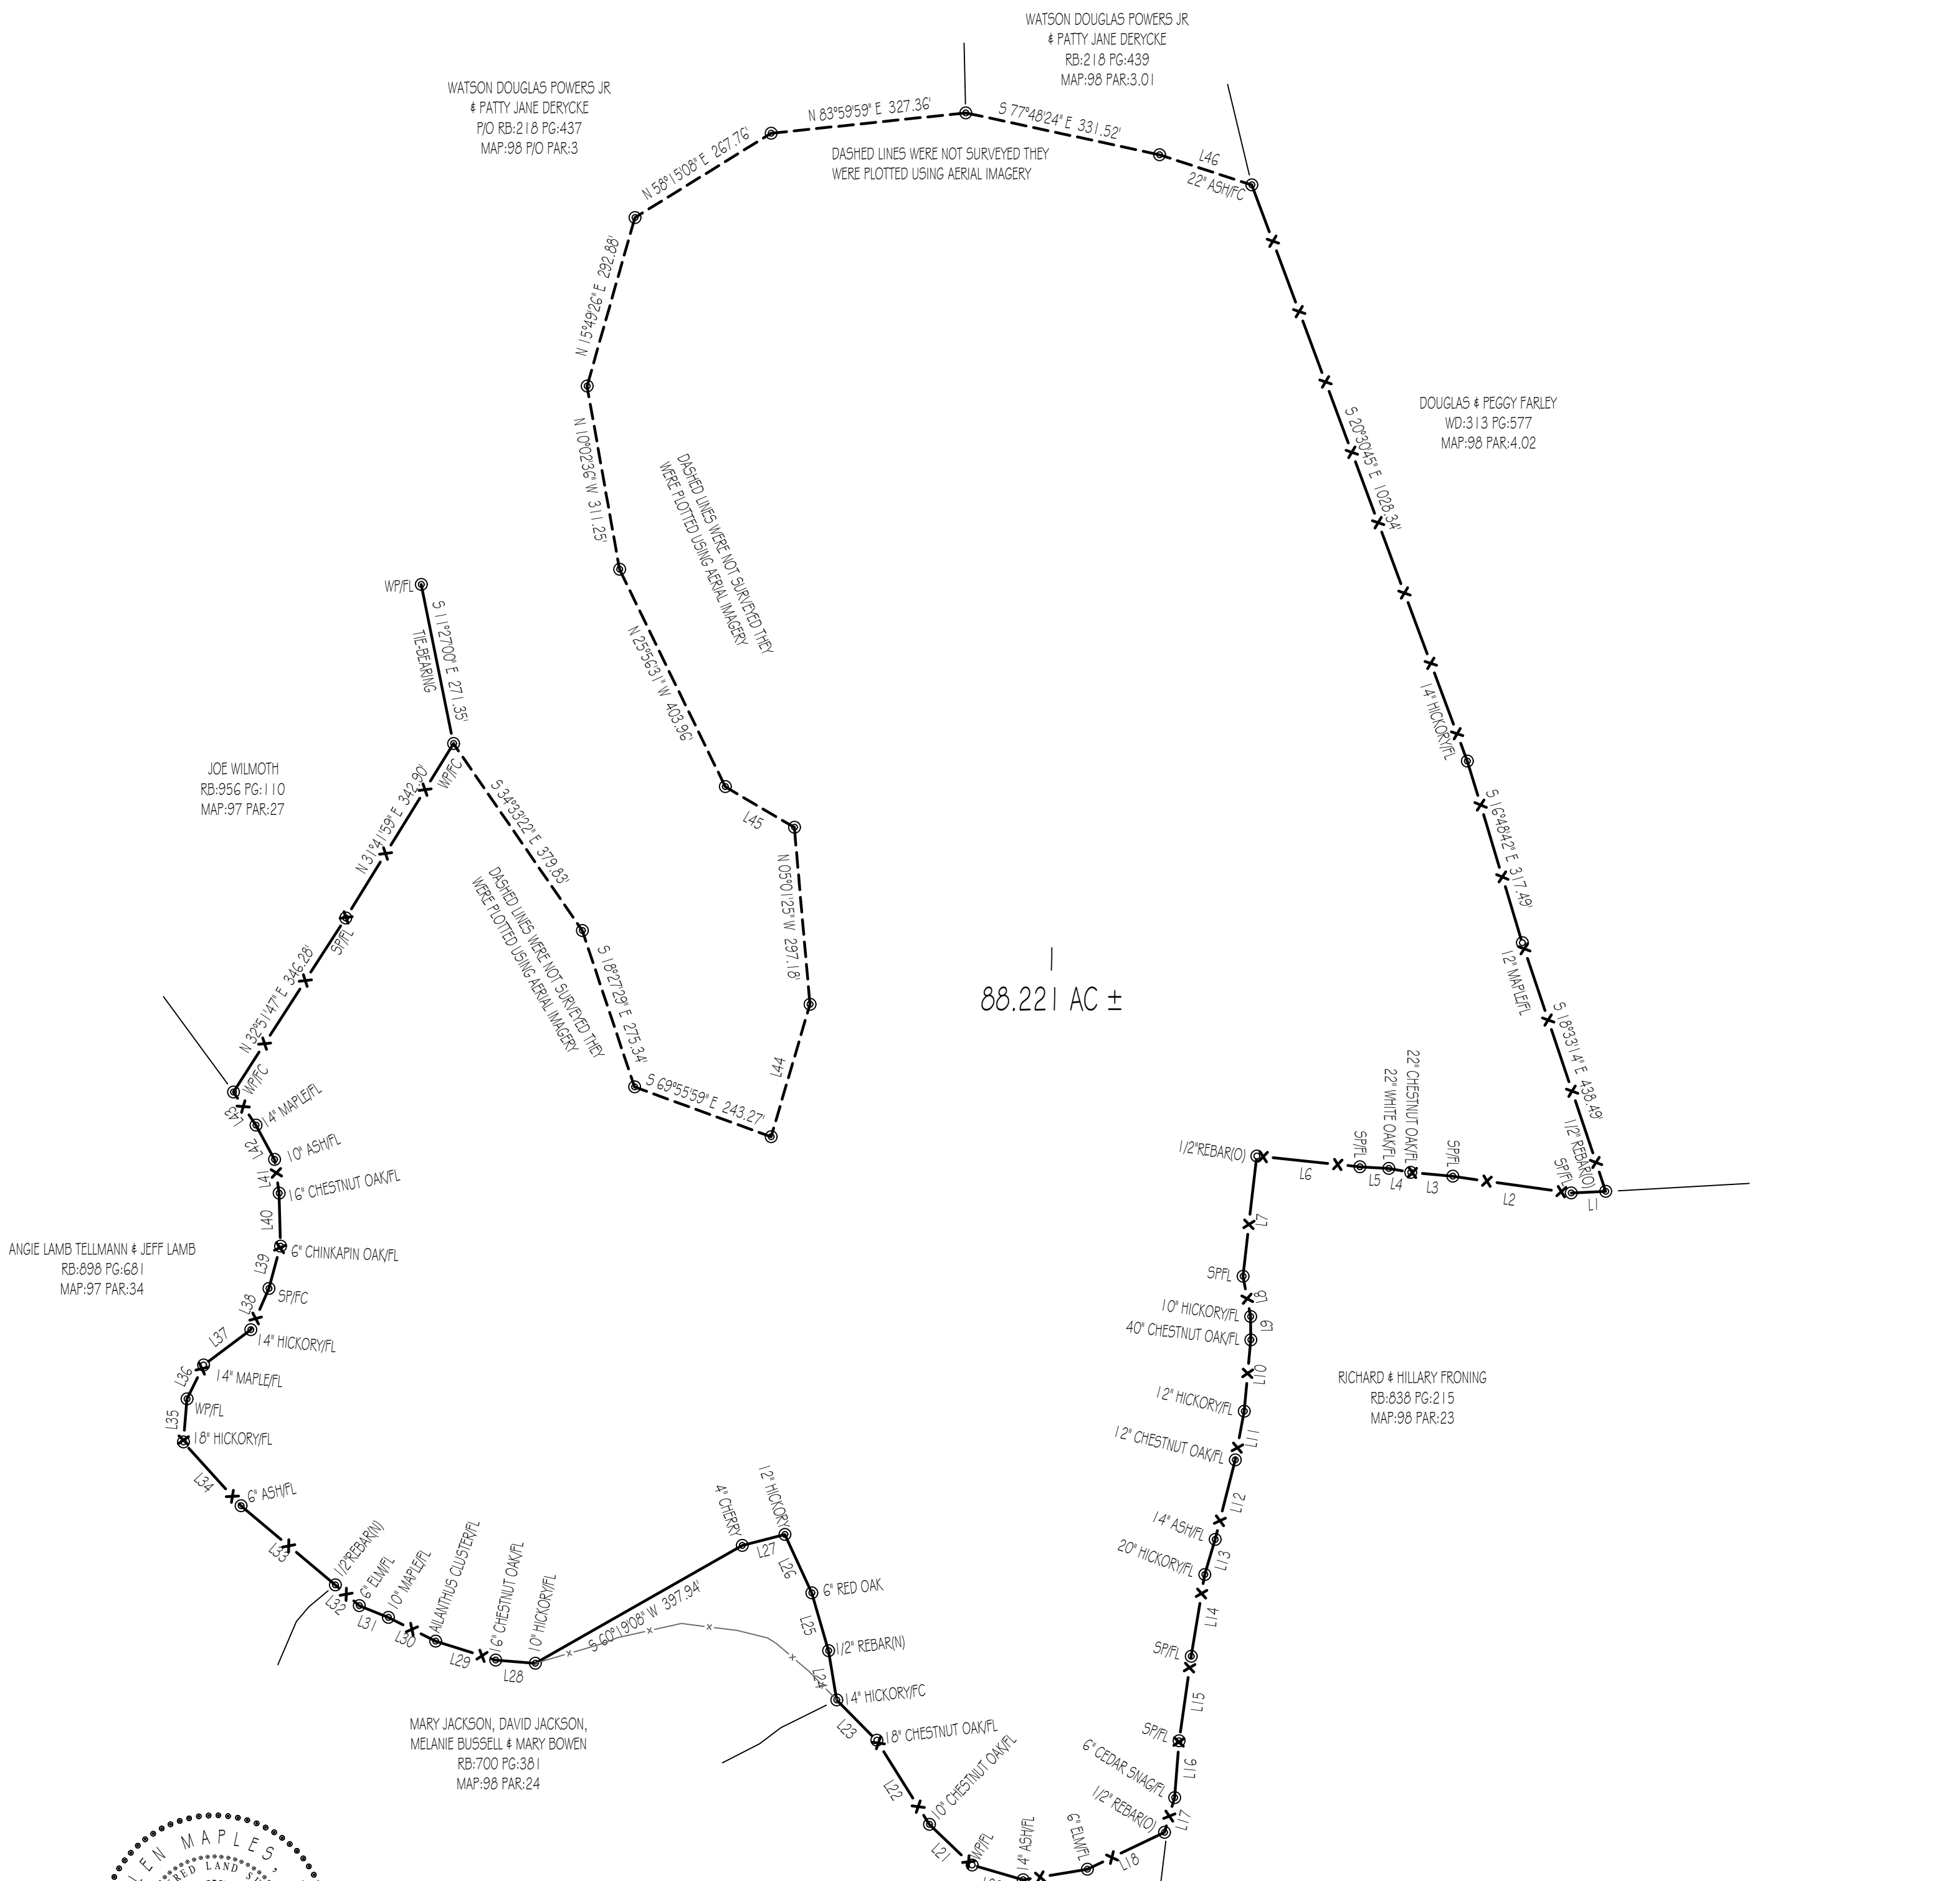

I HEREBY CERTIFY THAT THIS IS A CATEGORY 1 SURVEY AND THE RATIO OF PRECISION OF THE UNADJUSTED SURVEY IS AT LEAST 1:10,000.



ALLEN MAPLES, JR.  
RLS#2171

<p><b>Allen Maples</b> Land Surveying</p> <p>38 Mayberry Street Sparta, TN 38583 Phone: (931) 837-5446</p>	<b>WATSON DOUGLAS POWERS JR</b> HIGHWAY 70 EAST	
	3RD CIVIL DISTRICT	TOTAL ACRES: 88.221 AC ±
	PUTNAM COUNTY, TN	SCALE: 1"=200'
	PJO RB:218 PG:437	DATE: 12/06/2018
	TAX MAP:98 PJO PARCEL:3	DRAWING: 18-265 C