

CERTIFICATE OF APPROVAL FOR RECORDING

I hereby certify that the subdivision plat shown hereon has been found to comply with the Subdivision Standards for Crossville, Tenn. with the exception of such variances, if any, as are noted in the minutes of the Planning Commission, and that it has been approved for recording in the office of the County Registrar.

Date _____ Secretary, Planning Commission

CERTIFICATE OF APPROVAL OF WATER & SEWERAGE SYSTEMS

I hereby certify that the water supply and sewage disposal utility system installed or proposed for installation in the subdivision plat entitled _____ fully meet the requirements of the Tennessee State Dept. of Health, and are hereby approved as shown.

Date _____ County Health Officer

CERTIFICATE OF OWNERSHIP & DEDICATION

I (we) hereby certify that I am (we are) the Owner(s) of the property shown and described hereon and that I (we) hereby adopt this plan of subdivision with my (our) free consent, establish the minimum building restriction lines, and dedicate all streets, alleys, walks, parks and other open spaces to public or private use.

Date _____

CERTIFICATION OF APPROVAL OF STREETS & UTILITIES

I hereby certify that (1) Streets, Utilities, and other improvements have been installed in an acceptable manner and according to City Specifications in the subdivision entitled _____

OR (2) A Security Bond in the Amount of _____ has been posted with the Planning Commission to assure completion of all required improvements in case of default.



Date _____ Road Commissioner

CERTIFICATE OF ACCURACY

I hereby certify that the plans shown and described hereon is a true and correct survey to the accuracy required by the Crossville, Tennessee Regional Planning Commission, and that the Pins have been placed as shown hereon, by the specifications of the City Engineer or his authorized representative.



Date 2/19/73 Registered Engineer or Surveyor [Signature]

Note: I am responsible for only the lots which are shaded.

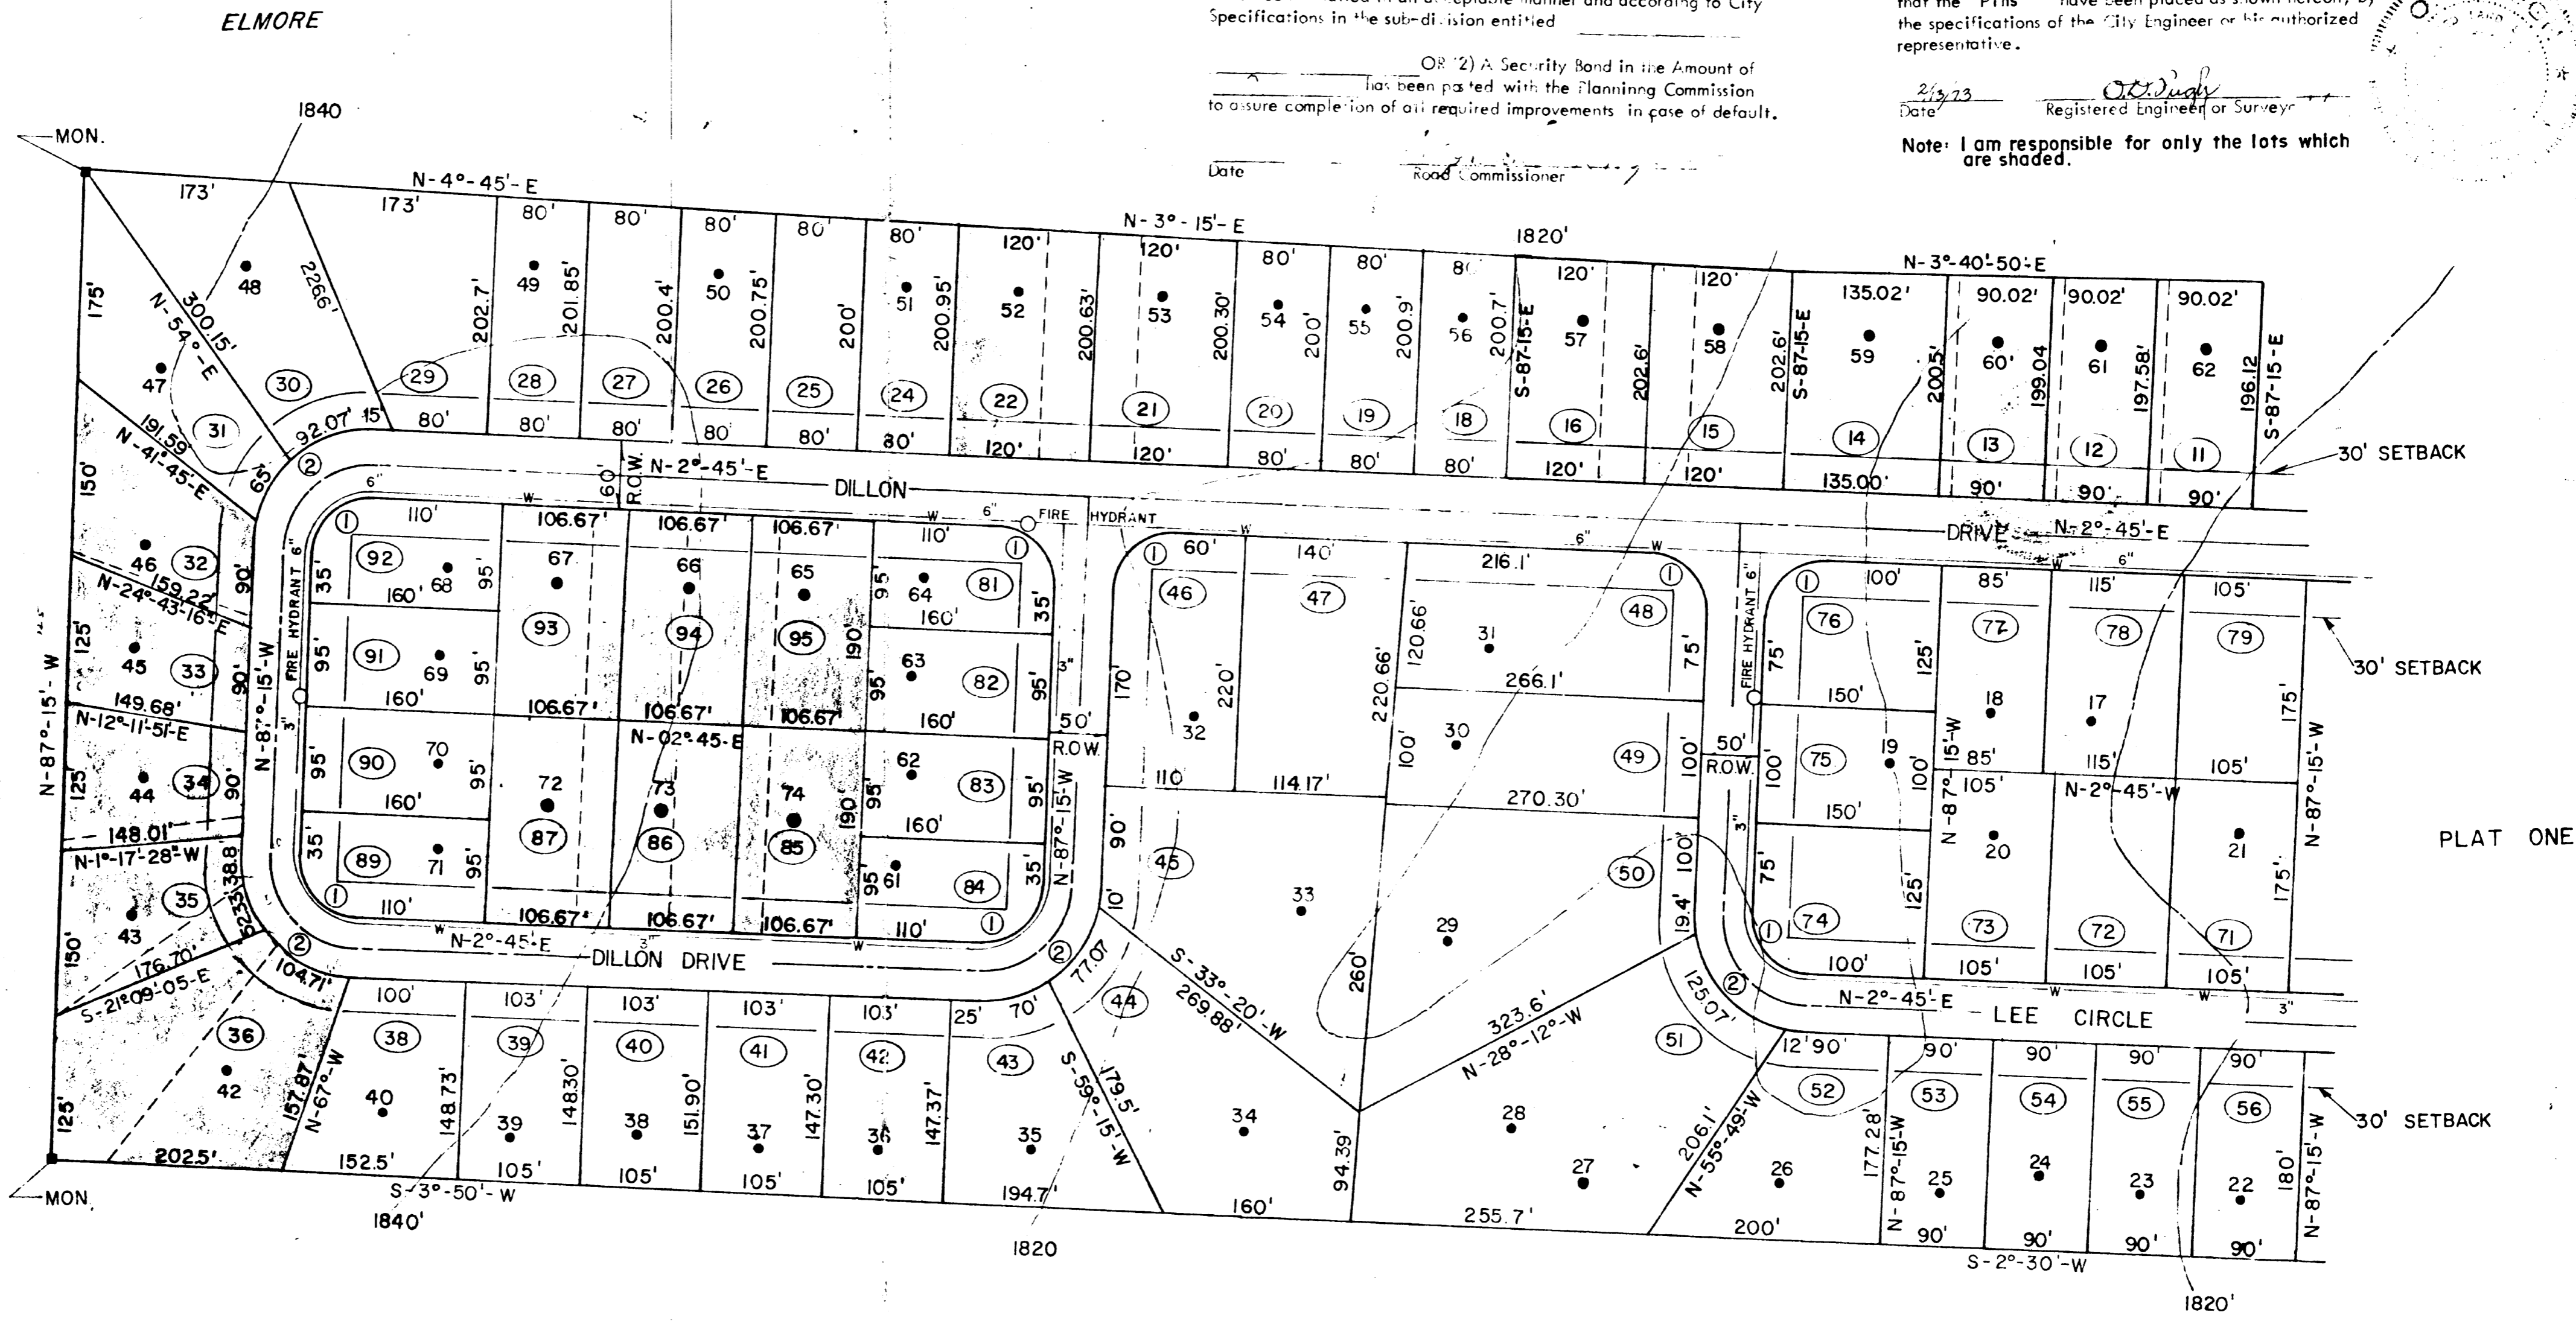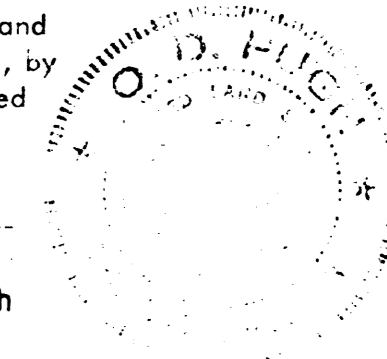

MITCHELL

PLAT ONE

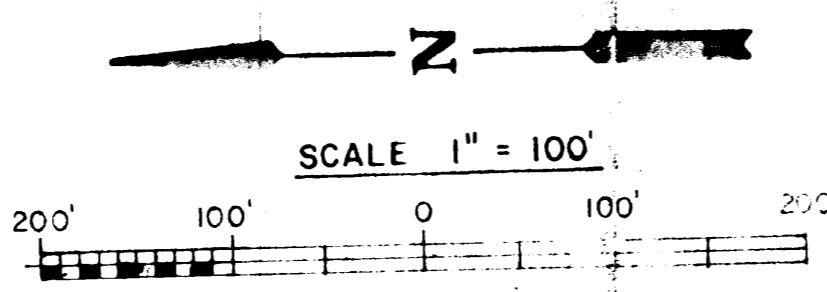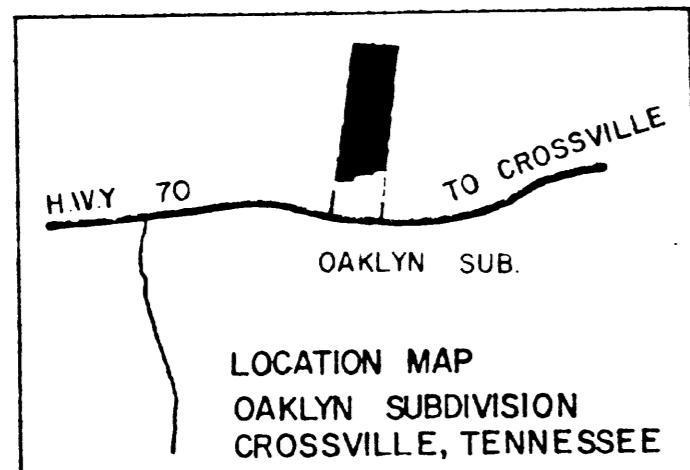

CURVE DATA				
CURVE	Δ	T	L	R
1	90°-00'	50'	78.53'	50'
2	90°-00'	100'	157.07'	100'

UTILITIES EASEMENT RESERVED AS FOLLOWS:
FOOT LEFT, RIGHT AND PARALLEL TO ALL PROPERTY LINES

*Revised Plat
This Plat, 2/19/73*

REGISTER'S OFFICE
STATE OF TENNESSEE
CUMBERLAND COUNTY
Received for record the _____ day of _____ 1973 at _____ o'clock _____ A. M.
d. _____ Noted in Note Book _____ page _____
and Recorded in Plat Book No. _____ page _____
Fee \$ _____ Paid
Witness my hand
By [Signature] Register
By [Signature] Clerk

PLAT NO. 2 REVISED	DRAWING NO. TWO
OAKLYN SUBDIVISION	DRAWN BY LEF
CUMBERLAND COUNTY	CHECKED BY W.E.P.
CROSSVILLE, TENNESSEE	DATE 12, FEB 73
	FILE NO. P-72132

MID-STATE COMPUTERIZED SURVEYING